



AUSTURHLID

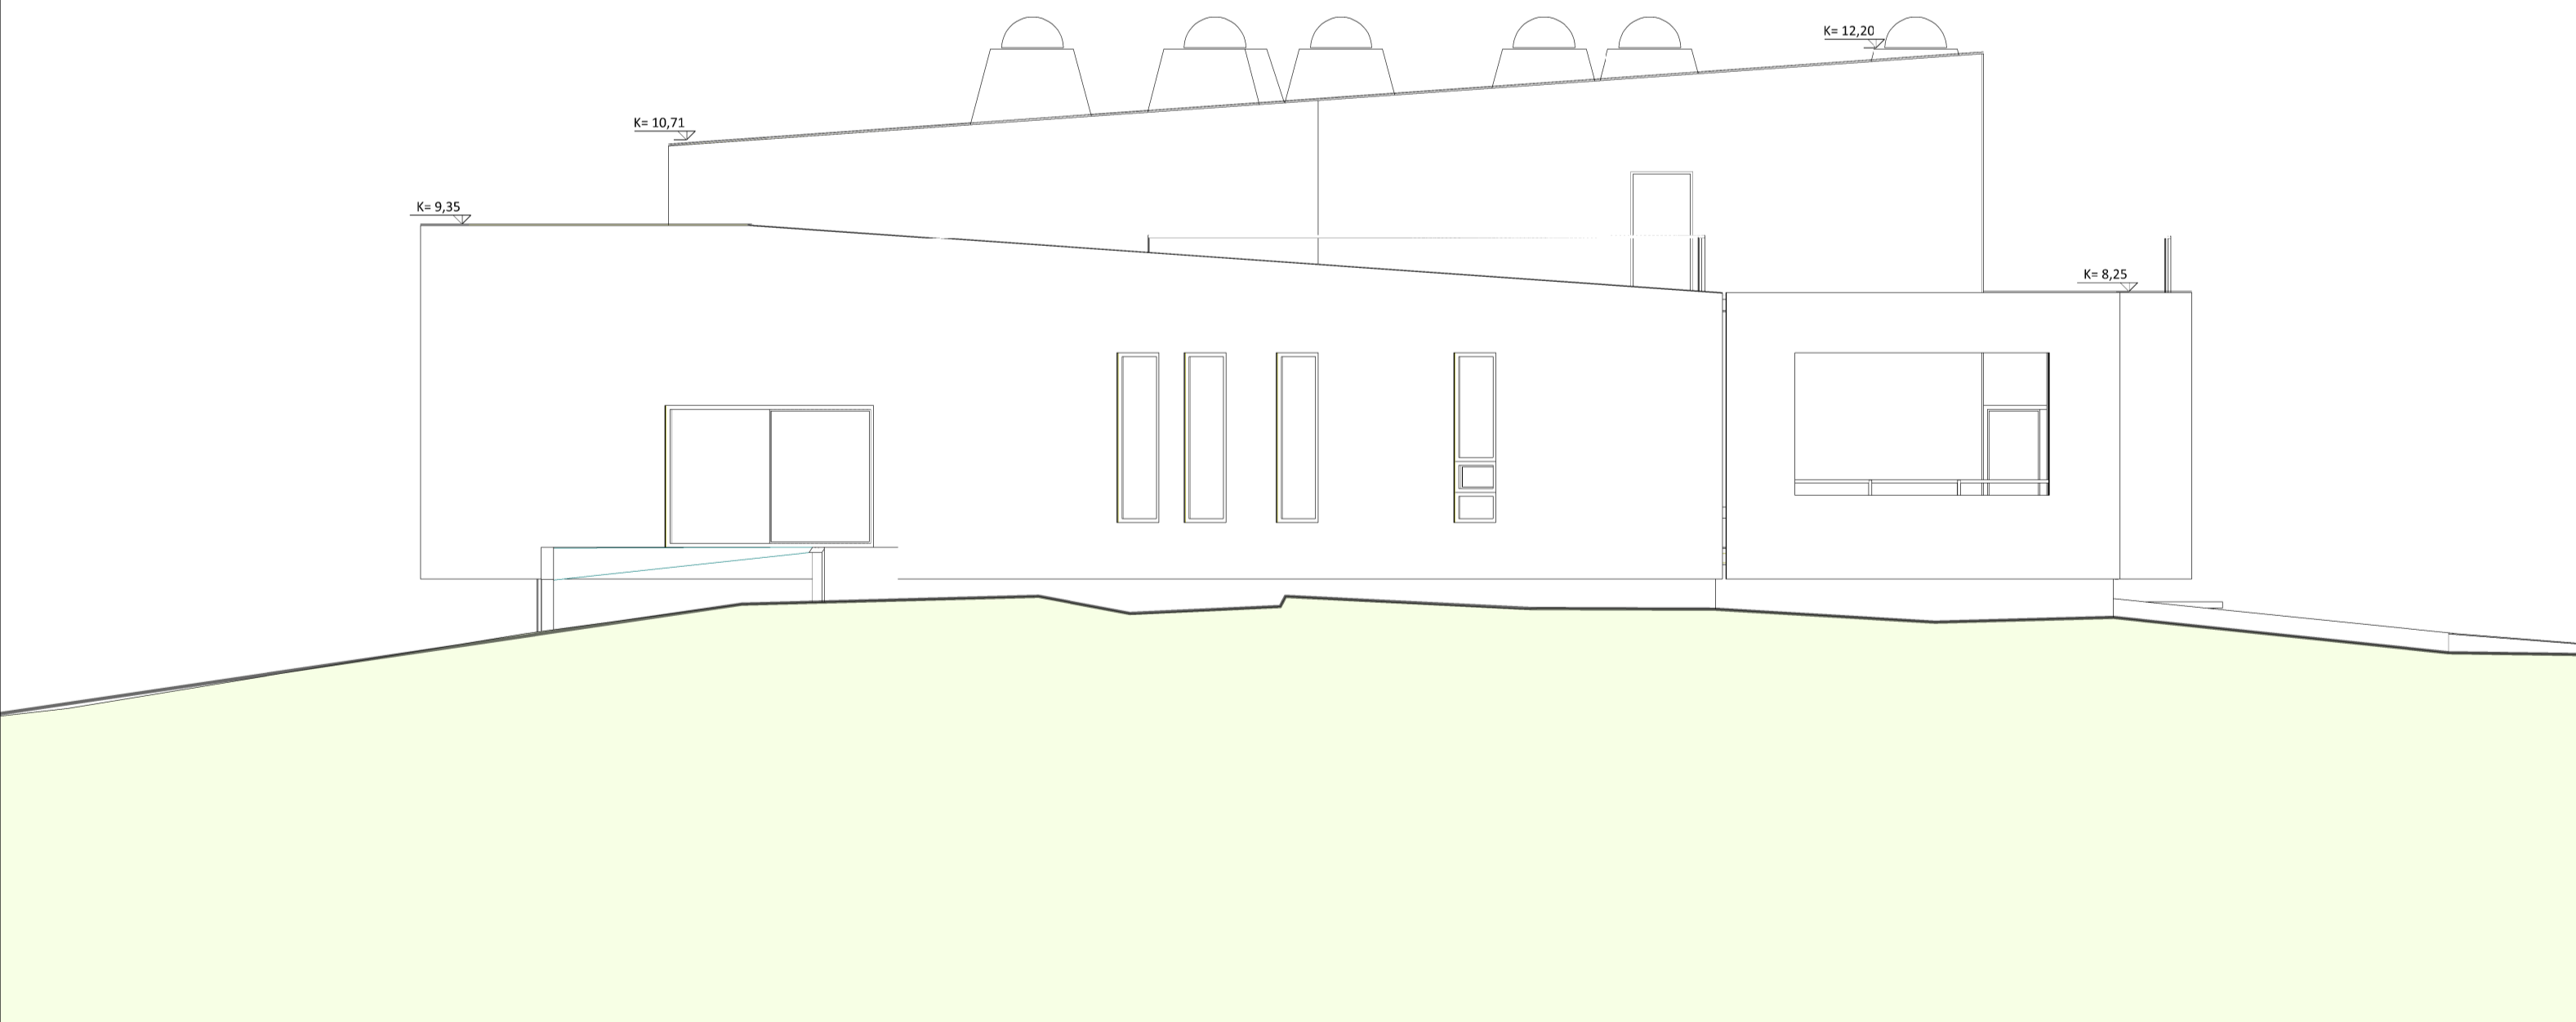

SUÐURHLID



VESTURHLID

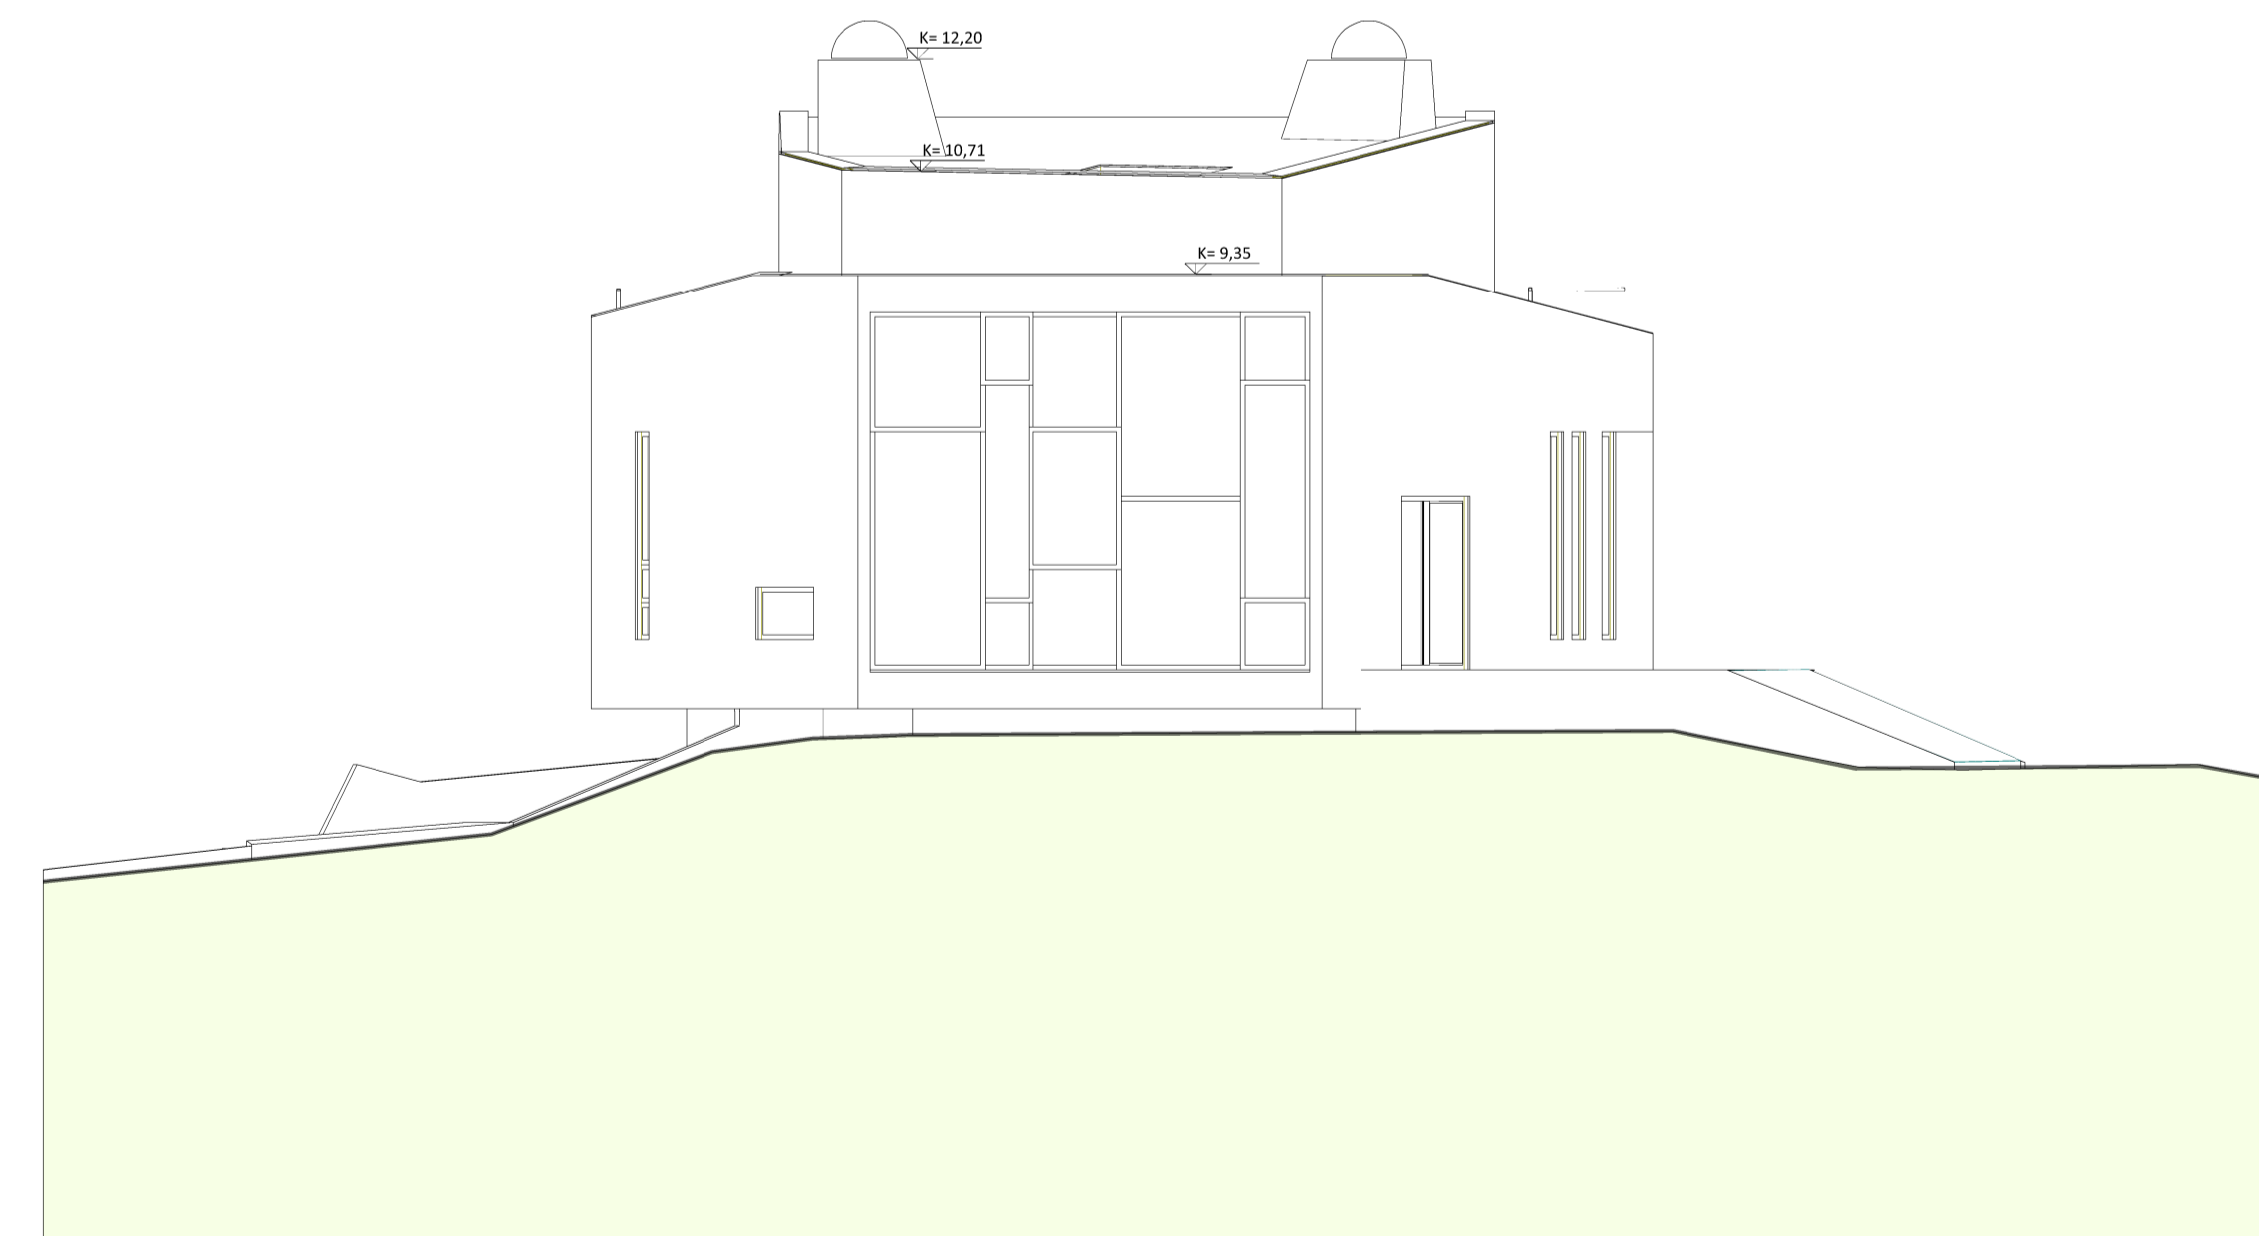

NORÐURHLID

A:
ENDURSKODUN: _____ DAGS: _____

AURORA OBSERVATORY

Kárhöll,
Þingeyjarsveit

VERKKAUPI:	Aurora Observatory	VERKNR:	1002
KENNITALA VERKKAUÐA:	620713-0580	TEIKN. NR:	104
HEIMILISFANG:	Kárhöll - Þingeyjarsveit	YFIRFARIÐ:	BJ
LANDNÚMÉR:	153774	ENDURSK:	20.04.2015
STAÐGREINIR:	216-3871		
EFNI:	ÚTLIT		
MÆLIKVÁRÐI:	1 : 100		
FRUMSTAÐERÐ BLAÐS:	A1		
TEIKNÁÐ:	BJ		
DAGSETNING ÚTGÁFU:	27.10.2014		

teikn
teikn
teikn

ALTERNANCE
arkitektúr

Skipagata 13
602 Akureyri
sími: 462 2800

Vesturgata 51a
101 Reykjavík
sími: 534 8981
kr.: 171266-5059
birgir@birgji.eu

ADALHÖNNUDUR: Birgir Þröstur Jóhannsson, arkitekt FAI, kr.: 171266-5059
birgir@birgji.eu

Öll mál skal staðfesta á staðnum áður en smíði hefst

Teikninguna má ekki afta með neinum hætti, að hluta til eða í heild an skriflegs leyfis höfundar.